

June 4, 2024

pointLayer

Override 1

polygonLayer

Override 1

County Boundary

Surrounding Counties


Street Names


Local Streets 1K

Tax Parcels Alternate Key

Tax Parcels

Lake BCC

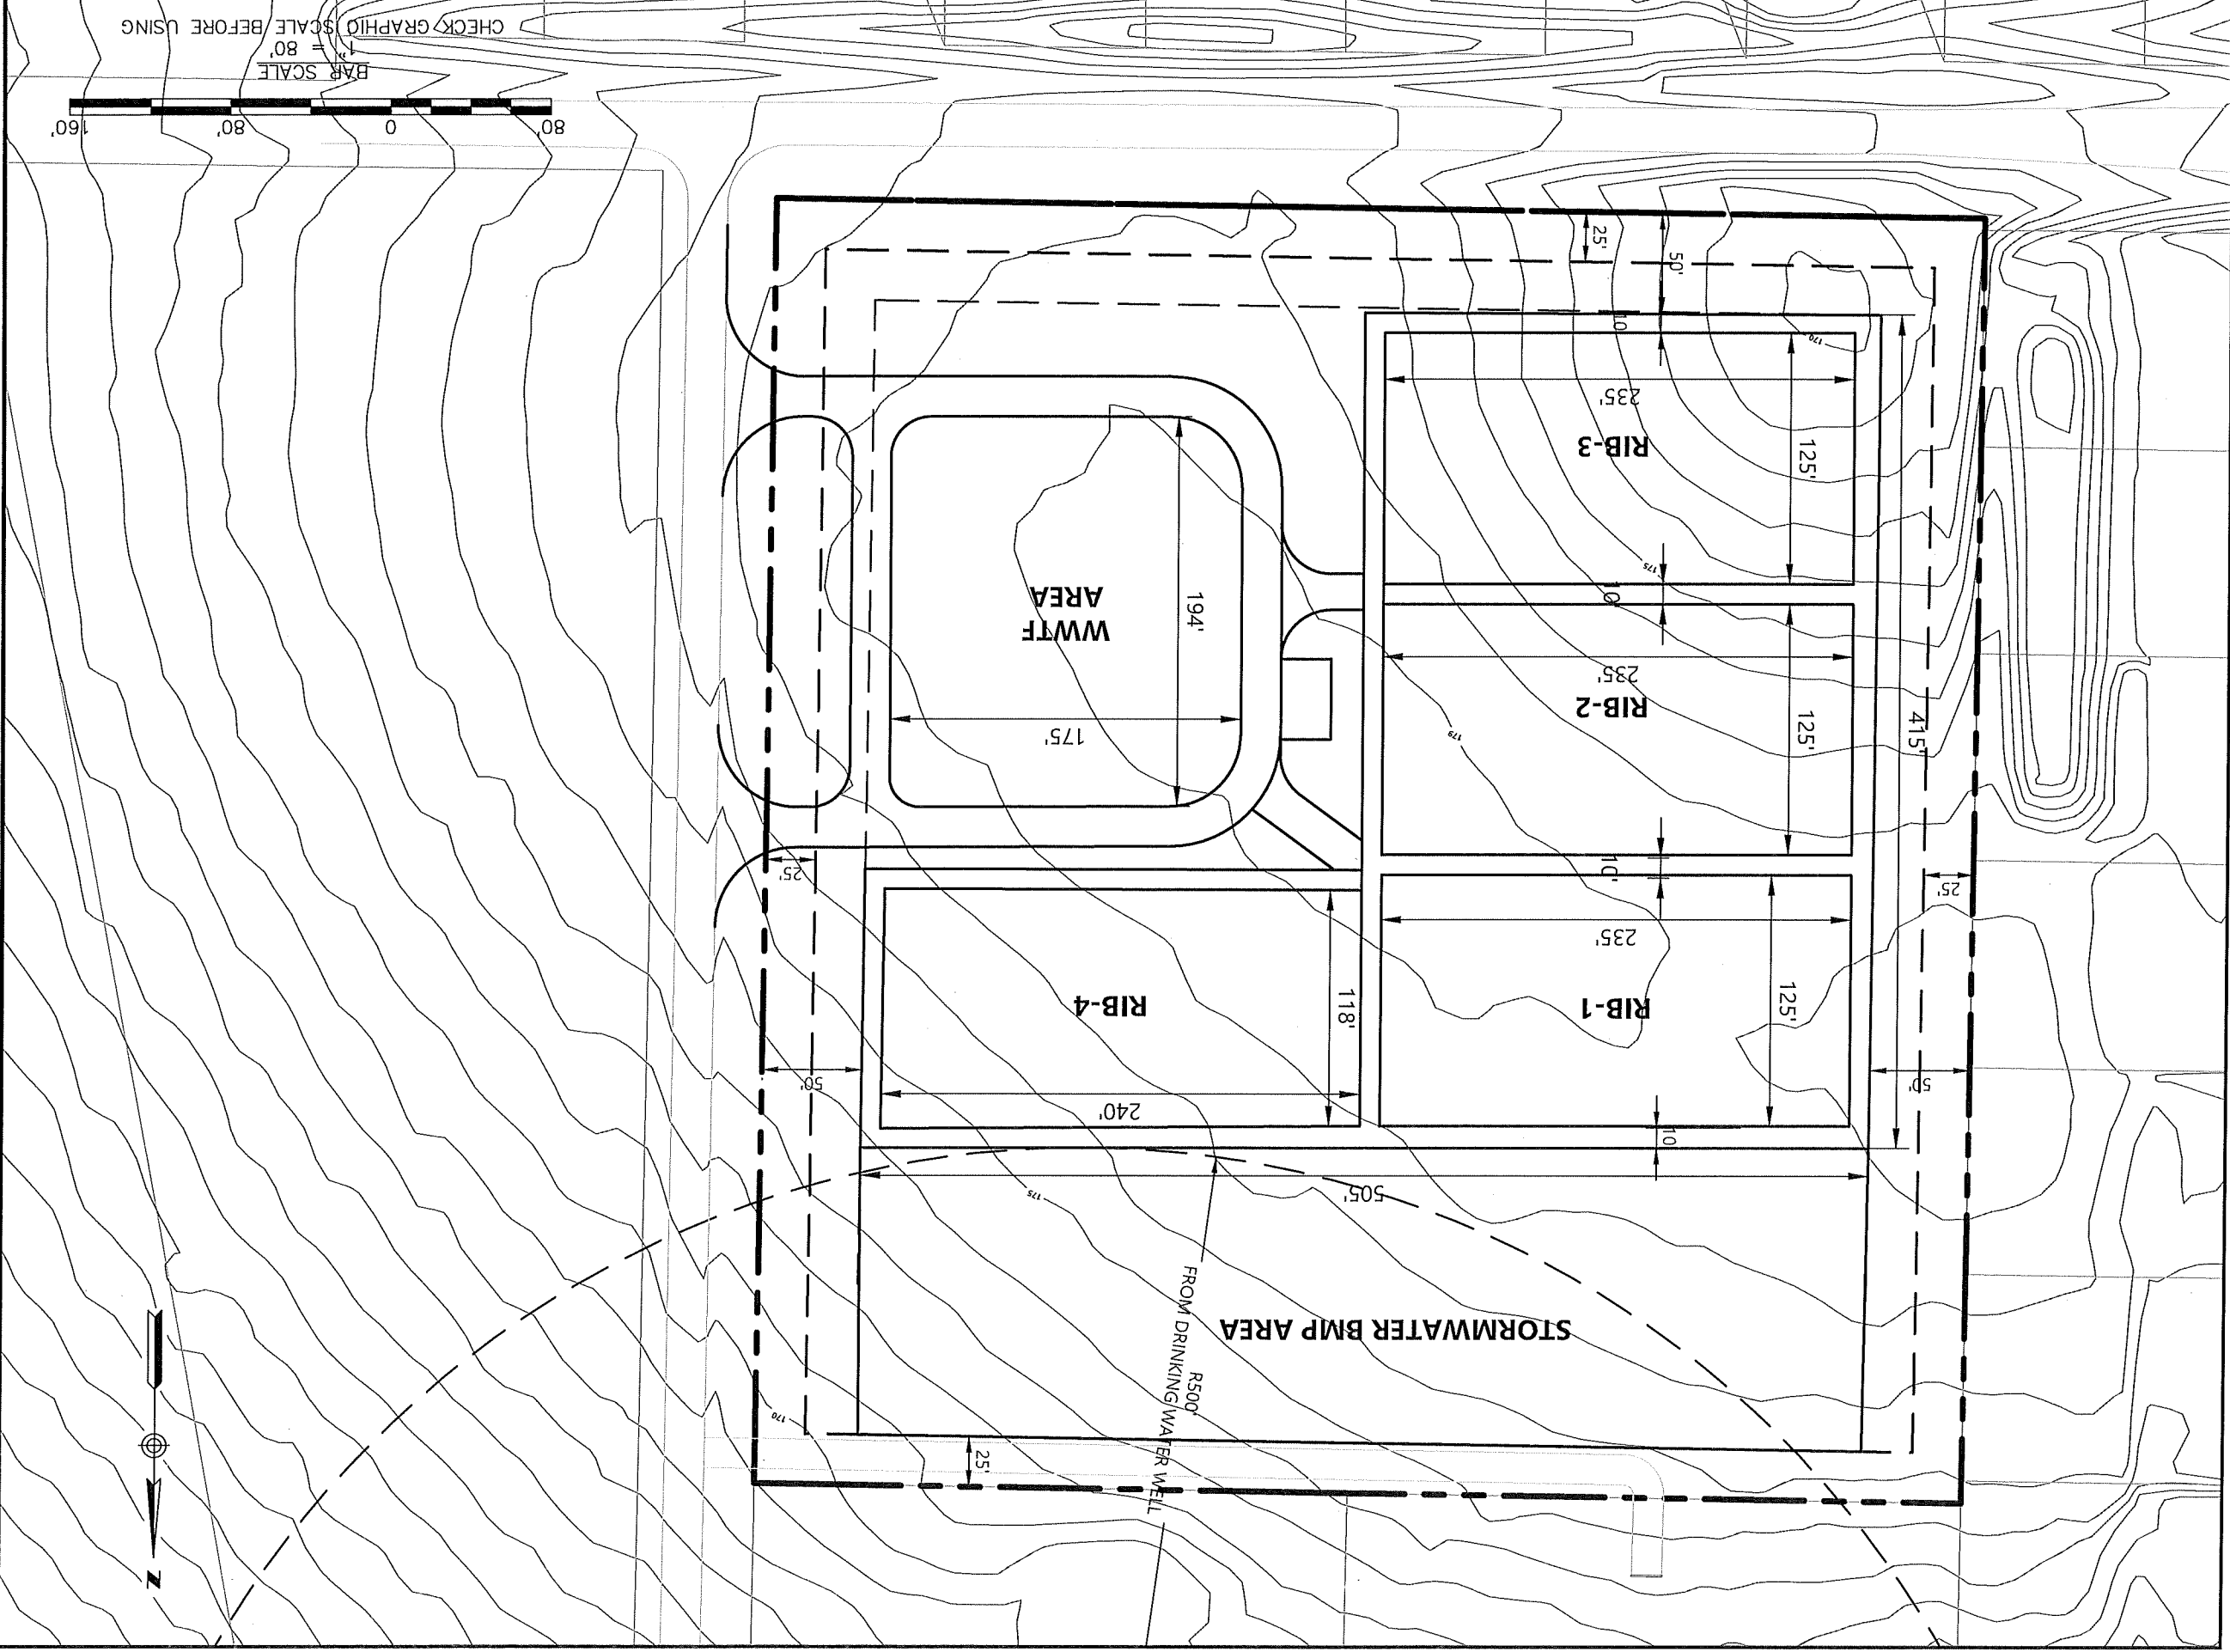

 <p>Woodard & Curran 210 S. Florida Avenue, Suite 220 Lakeland, Florida 33801 800.426.4262 www.woodardcurran.com</p>	<p>THIS DOCUMENT IS THE PROPERTY OF WOODARD & CURRAN AND ITS CLIENT. REPRODUCTION OR MODIFICATION WITHOUT WRITTEN PERMISSION IS PROHIBITED.</p>
	<p>PE SEAL:</p>
<p>NOT FOR CONSTRUCTION</p>	<p>CLIENT INFO: TOWN OF MONTERDE, FL</p>
<p>JOB NO: 0233076.07 DATE: APRIL 2024 SCALE: AS NOTED DESIGNED BY: ES DRAWN BY: BKP CHECKED BY: FM FILENAME: FIGURE7.dwg</p>	<p>DRAWING TITLE: CIVIL CONCEPTUAL WWTP LAYOUT</p>
<p>FIGURE 7</p>	<p>DRAWING NO:</p>